
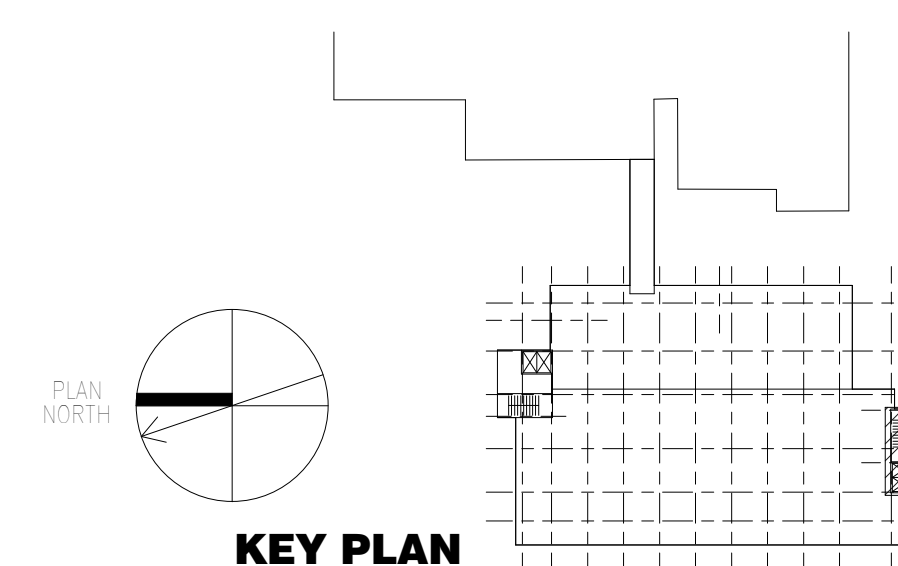
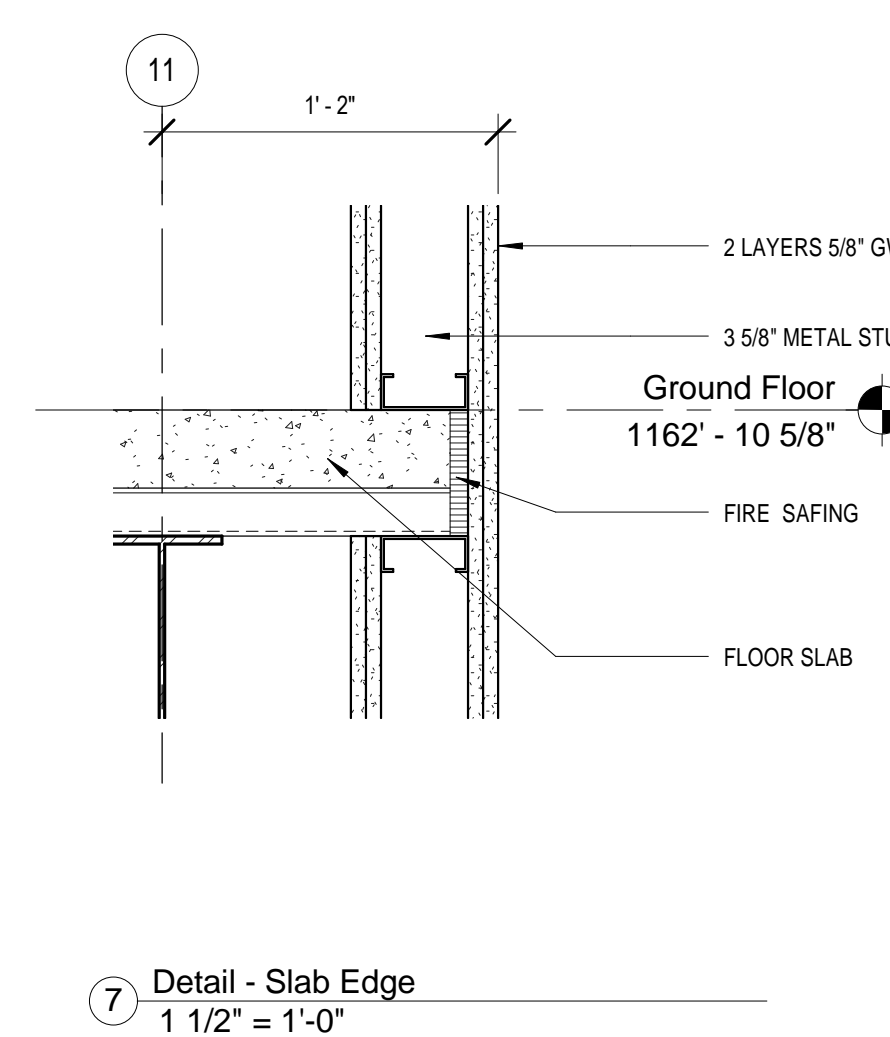
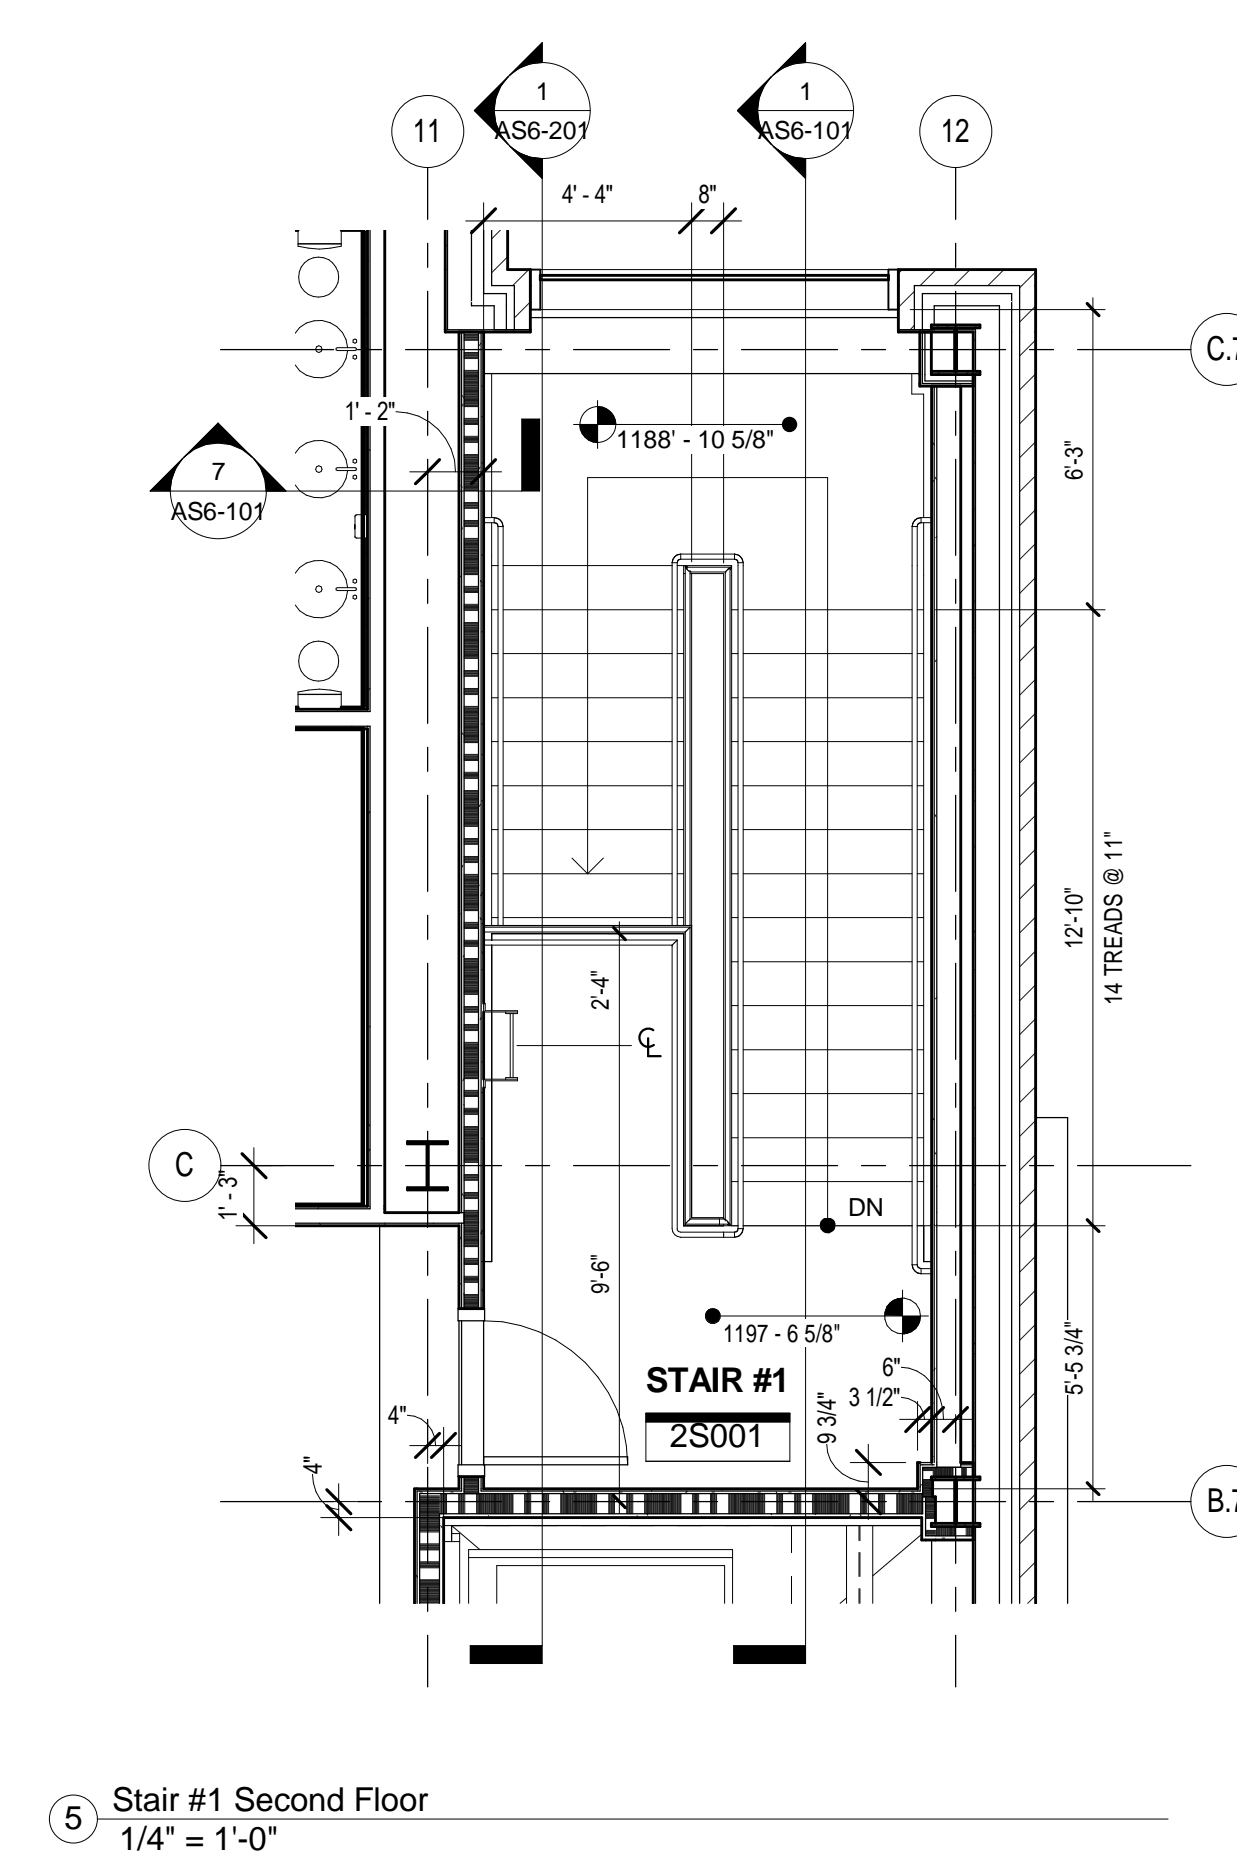
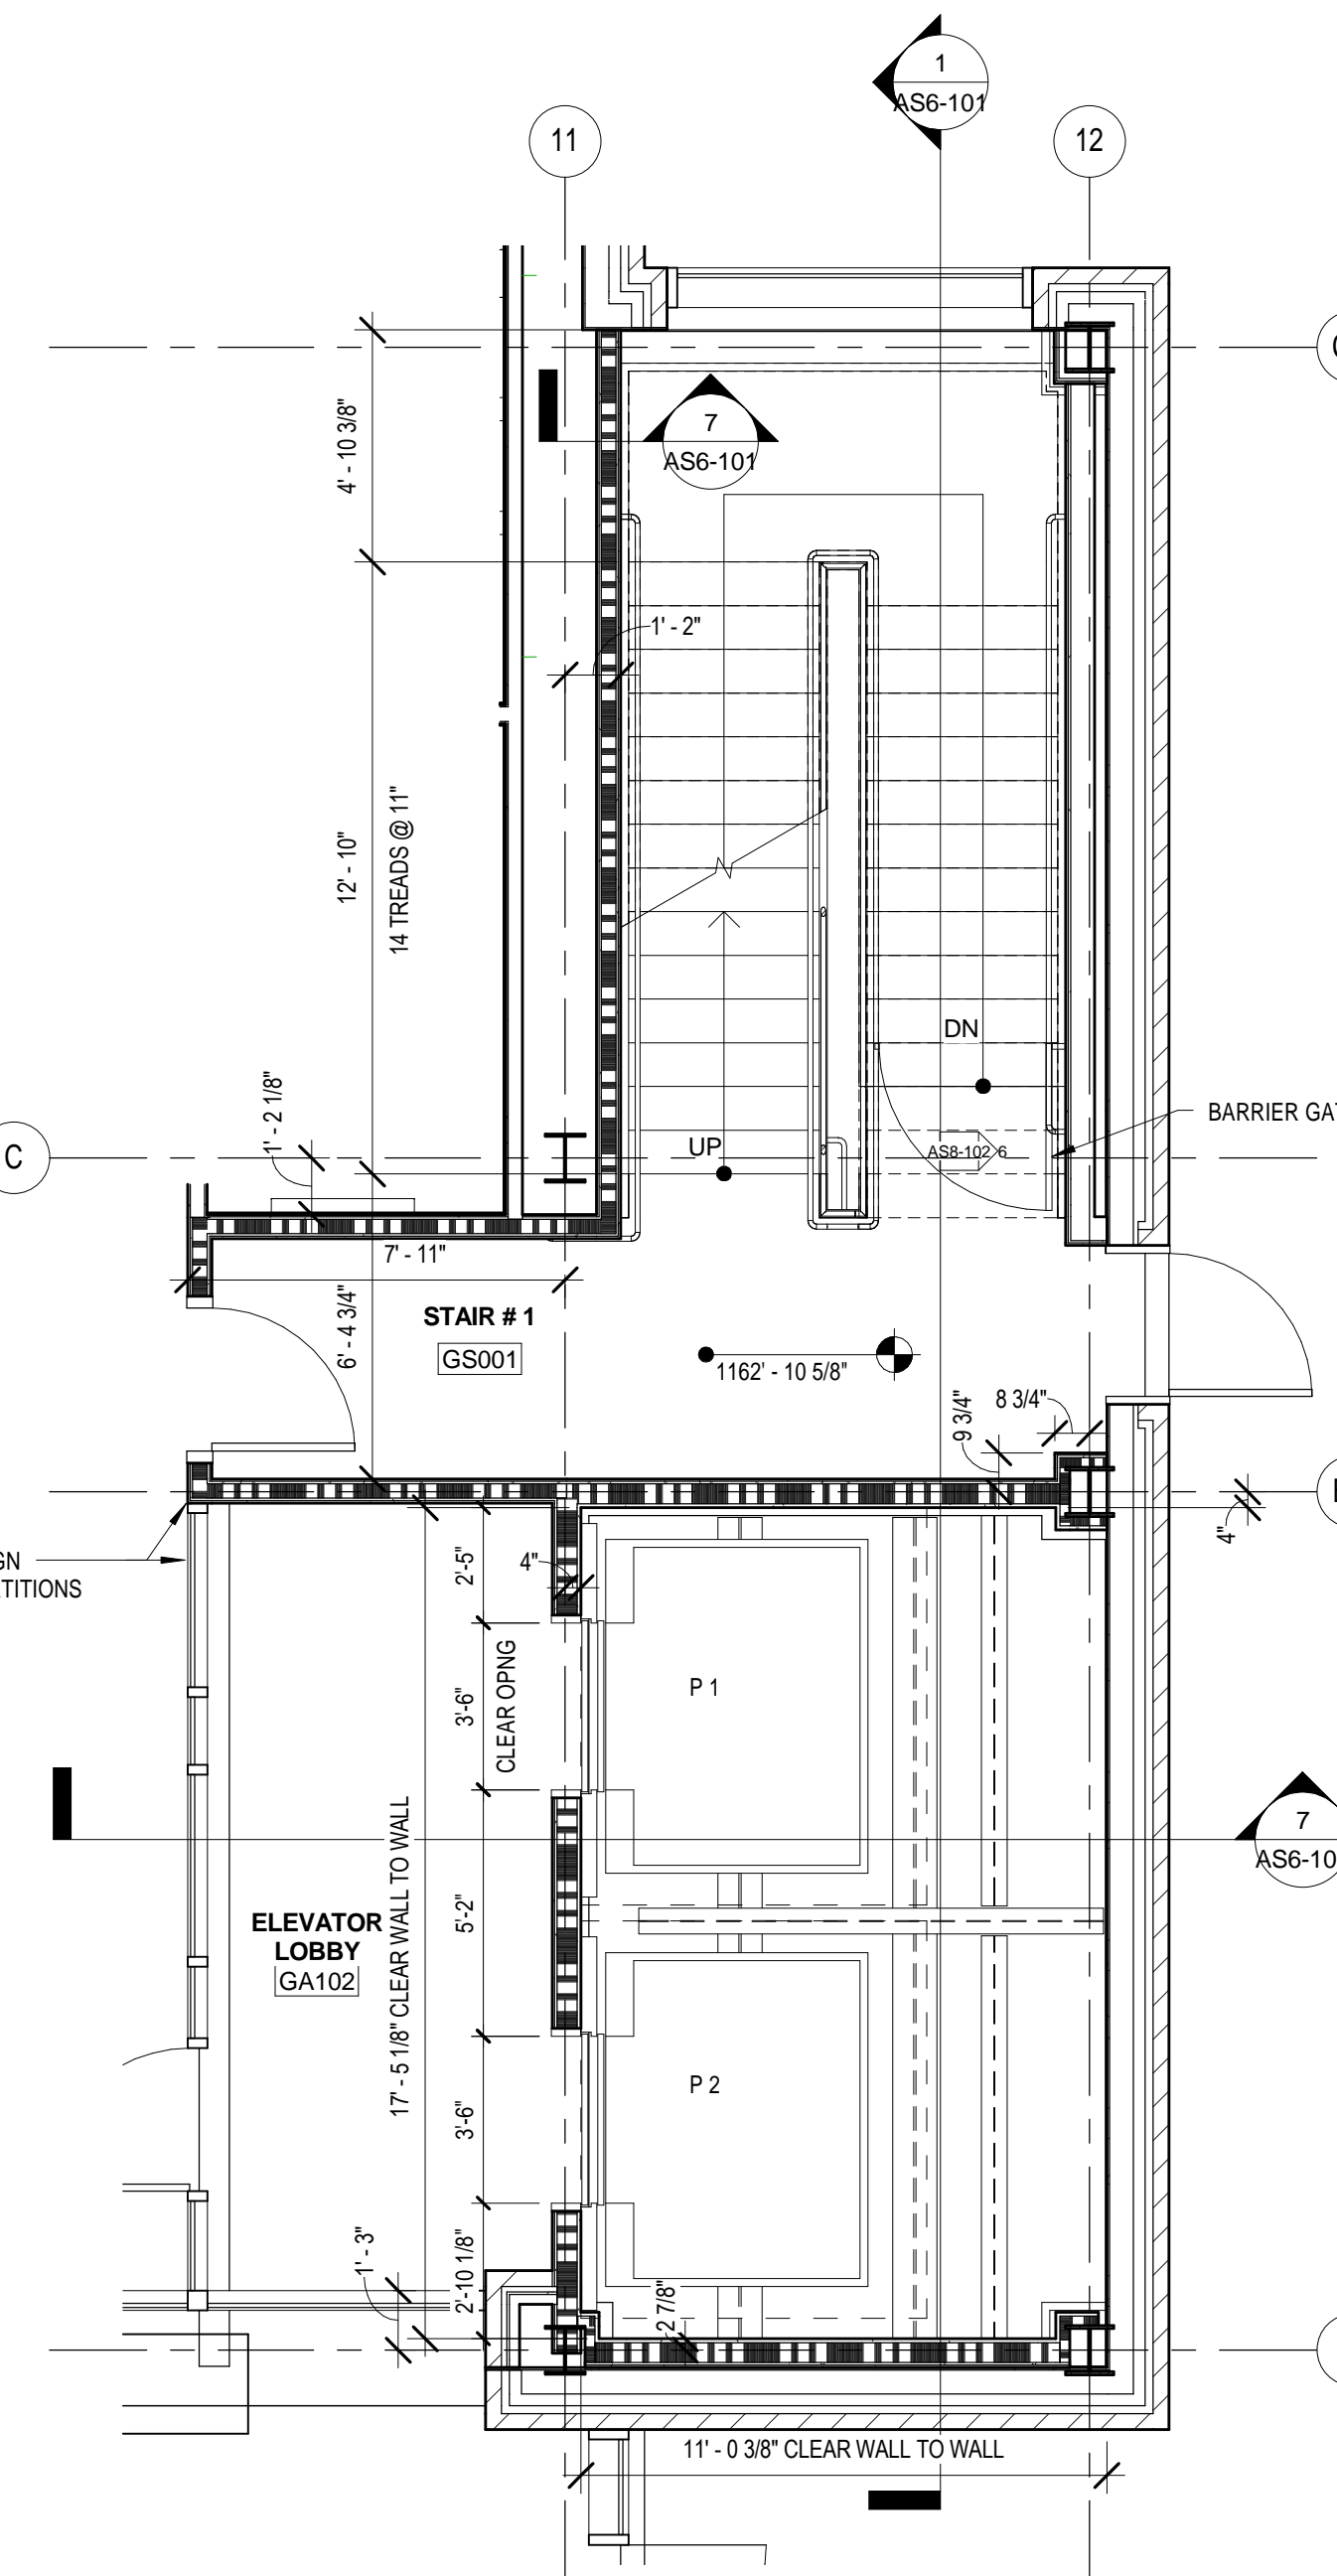
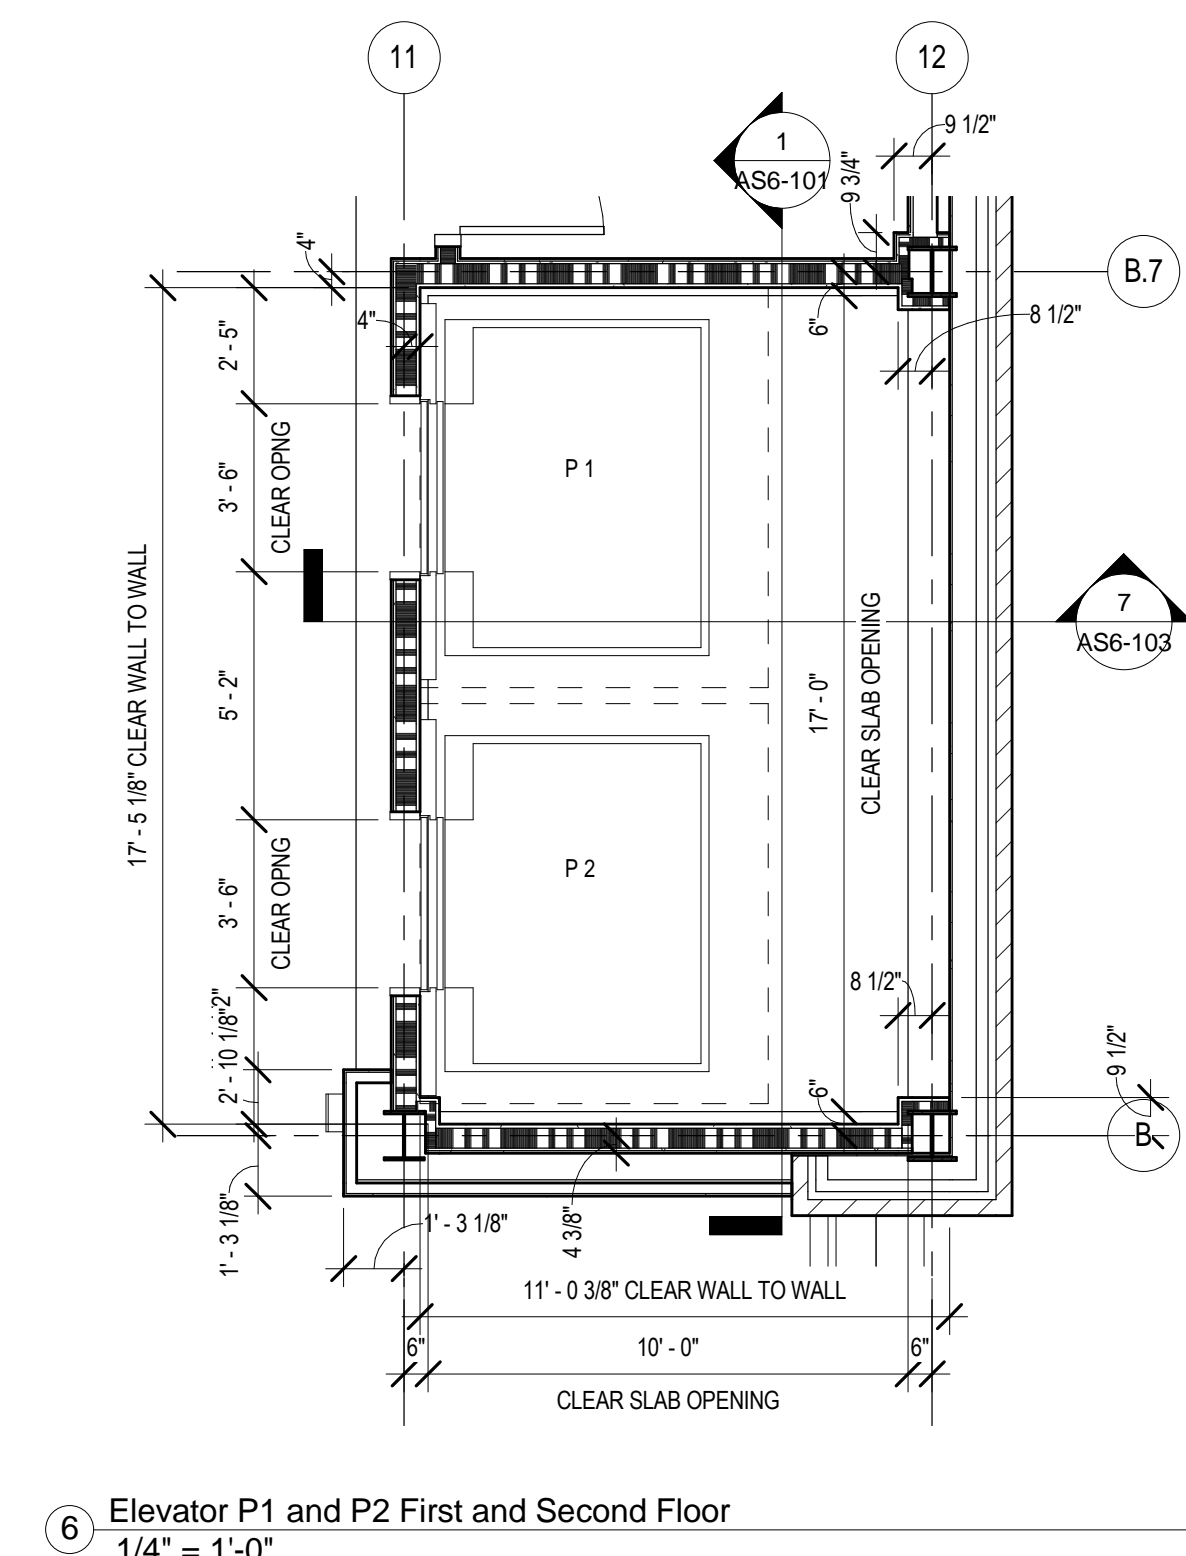
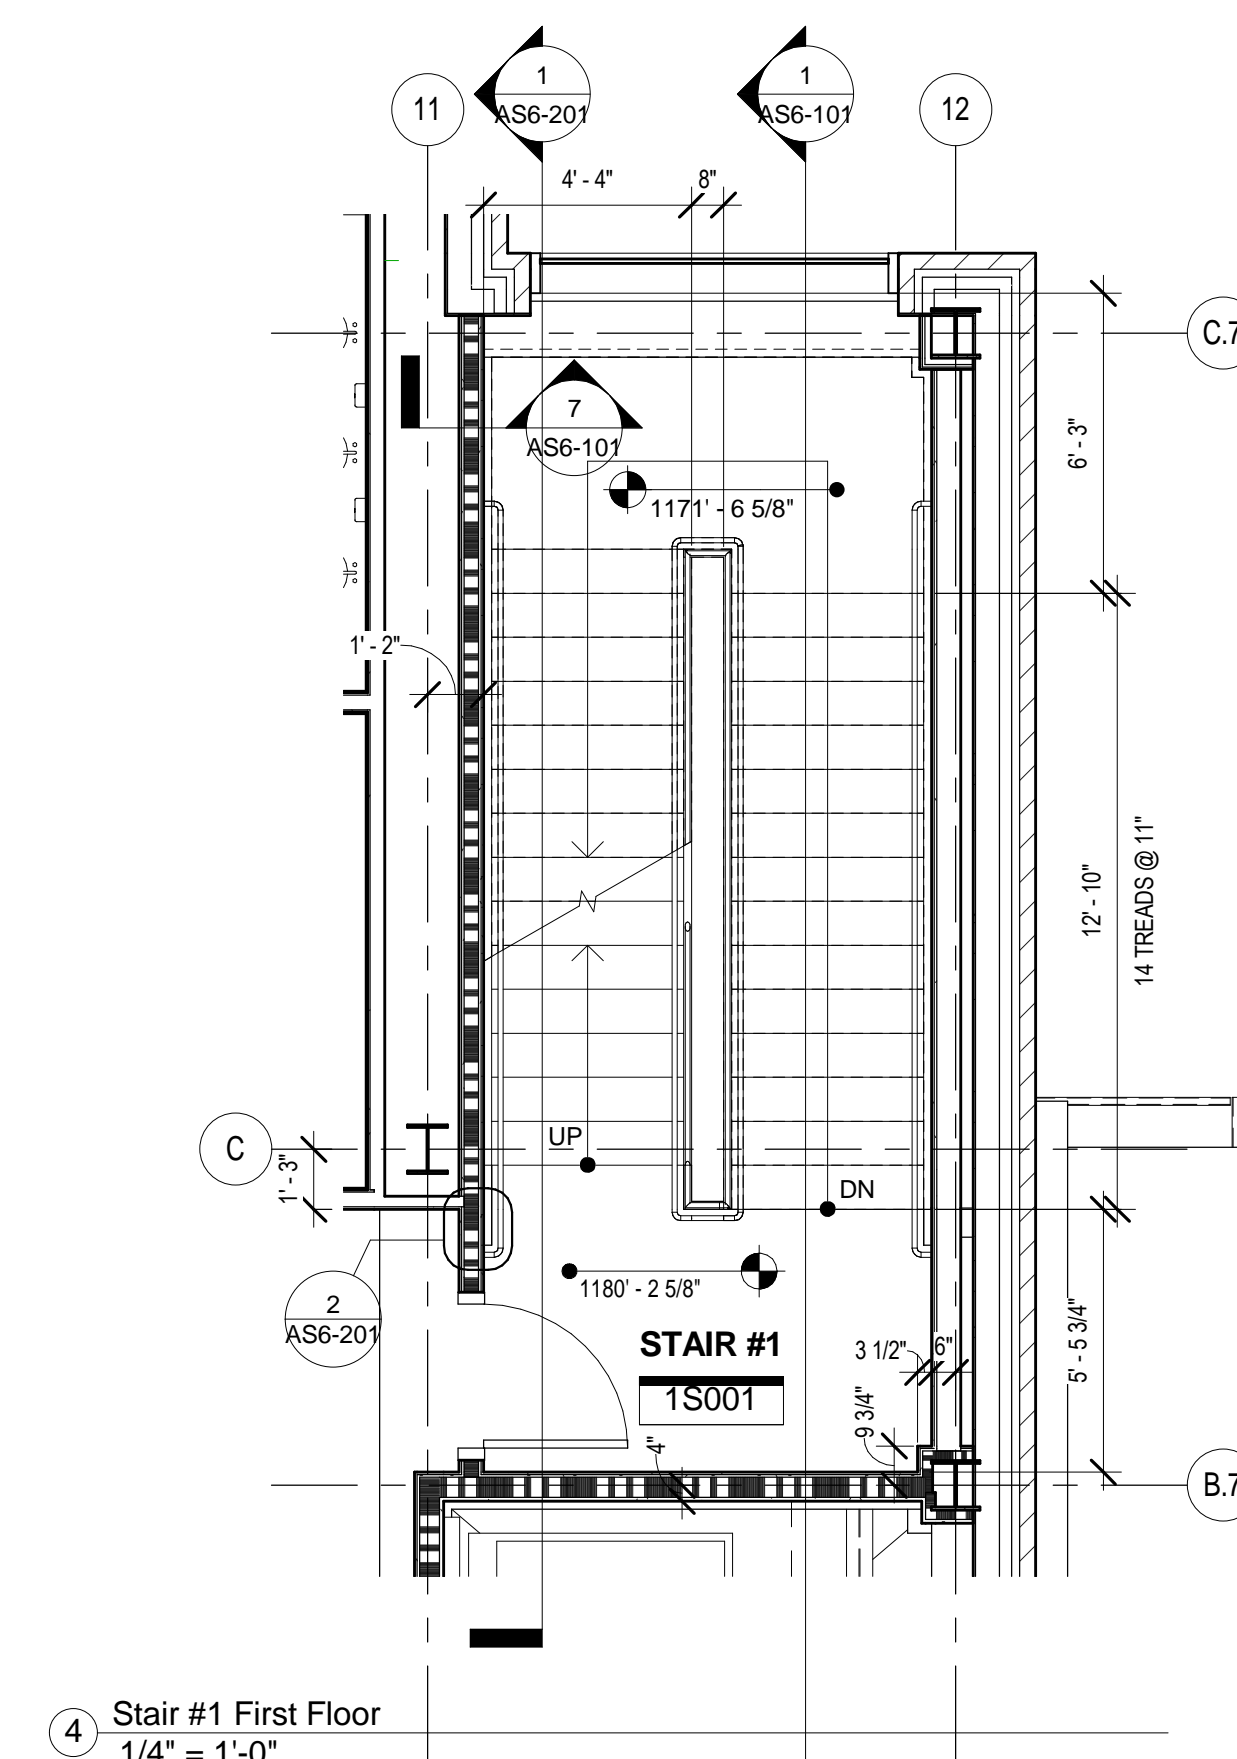
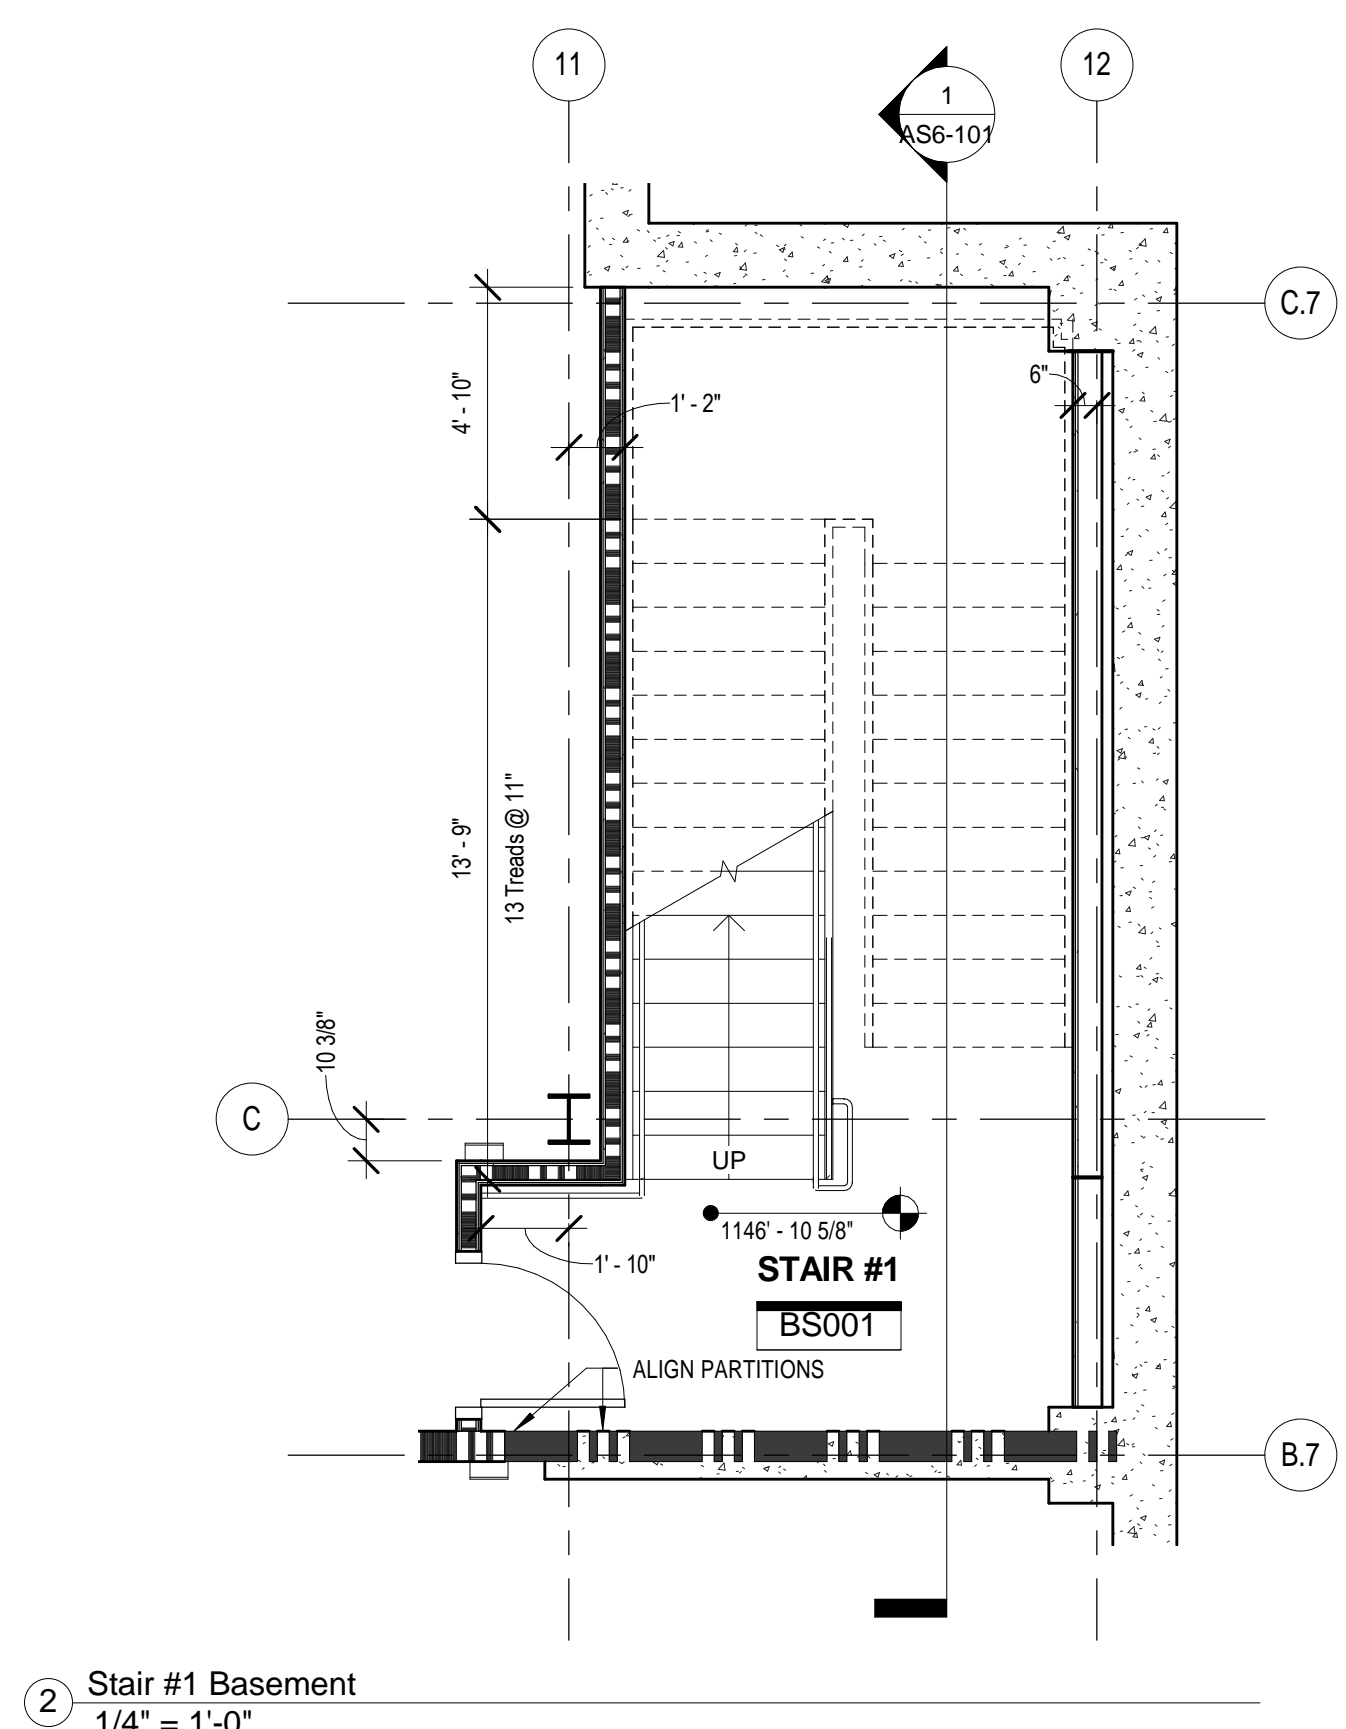


three inches = one foot  
one and one half inches = one foot  
one inch = one foot  
three quarters inch = one foot  
one half inch = one foot  
one quarter inch = one foot  
three eighths inch = one foot  
one eighth inch = one foot  
one eighth inch = one foot

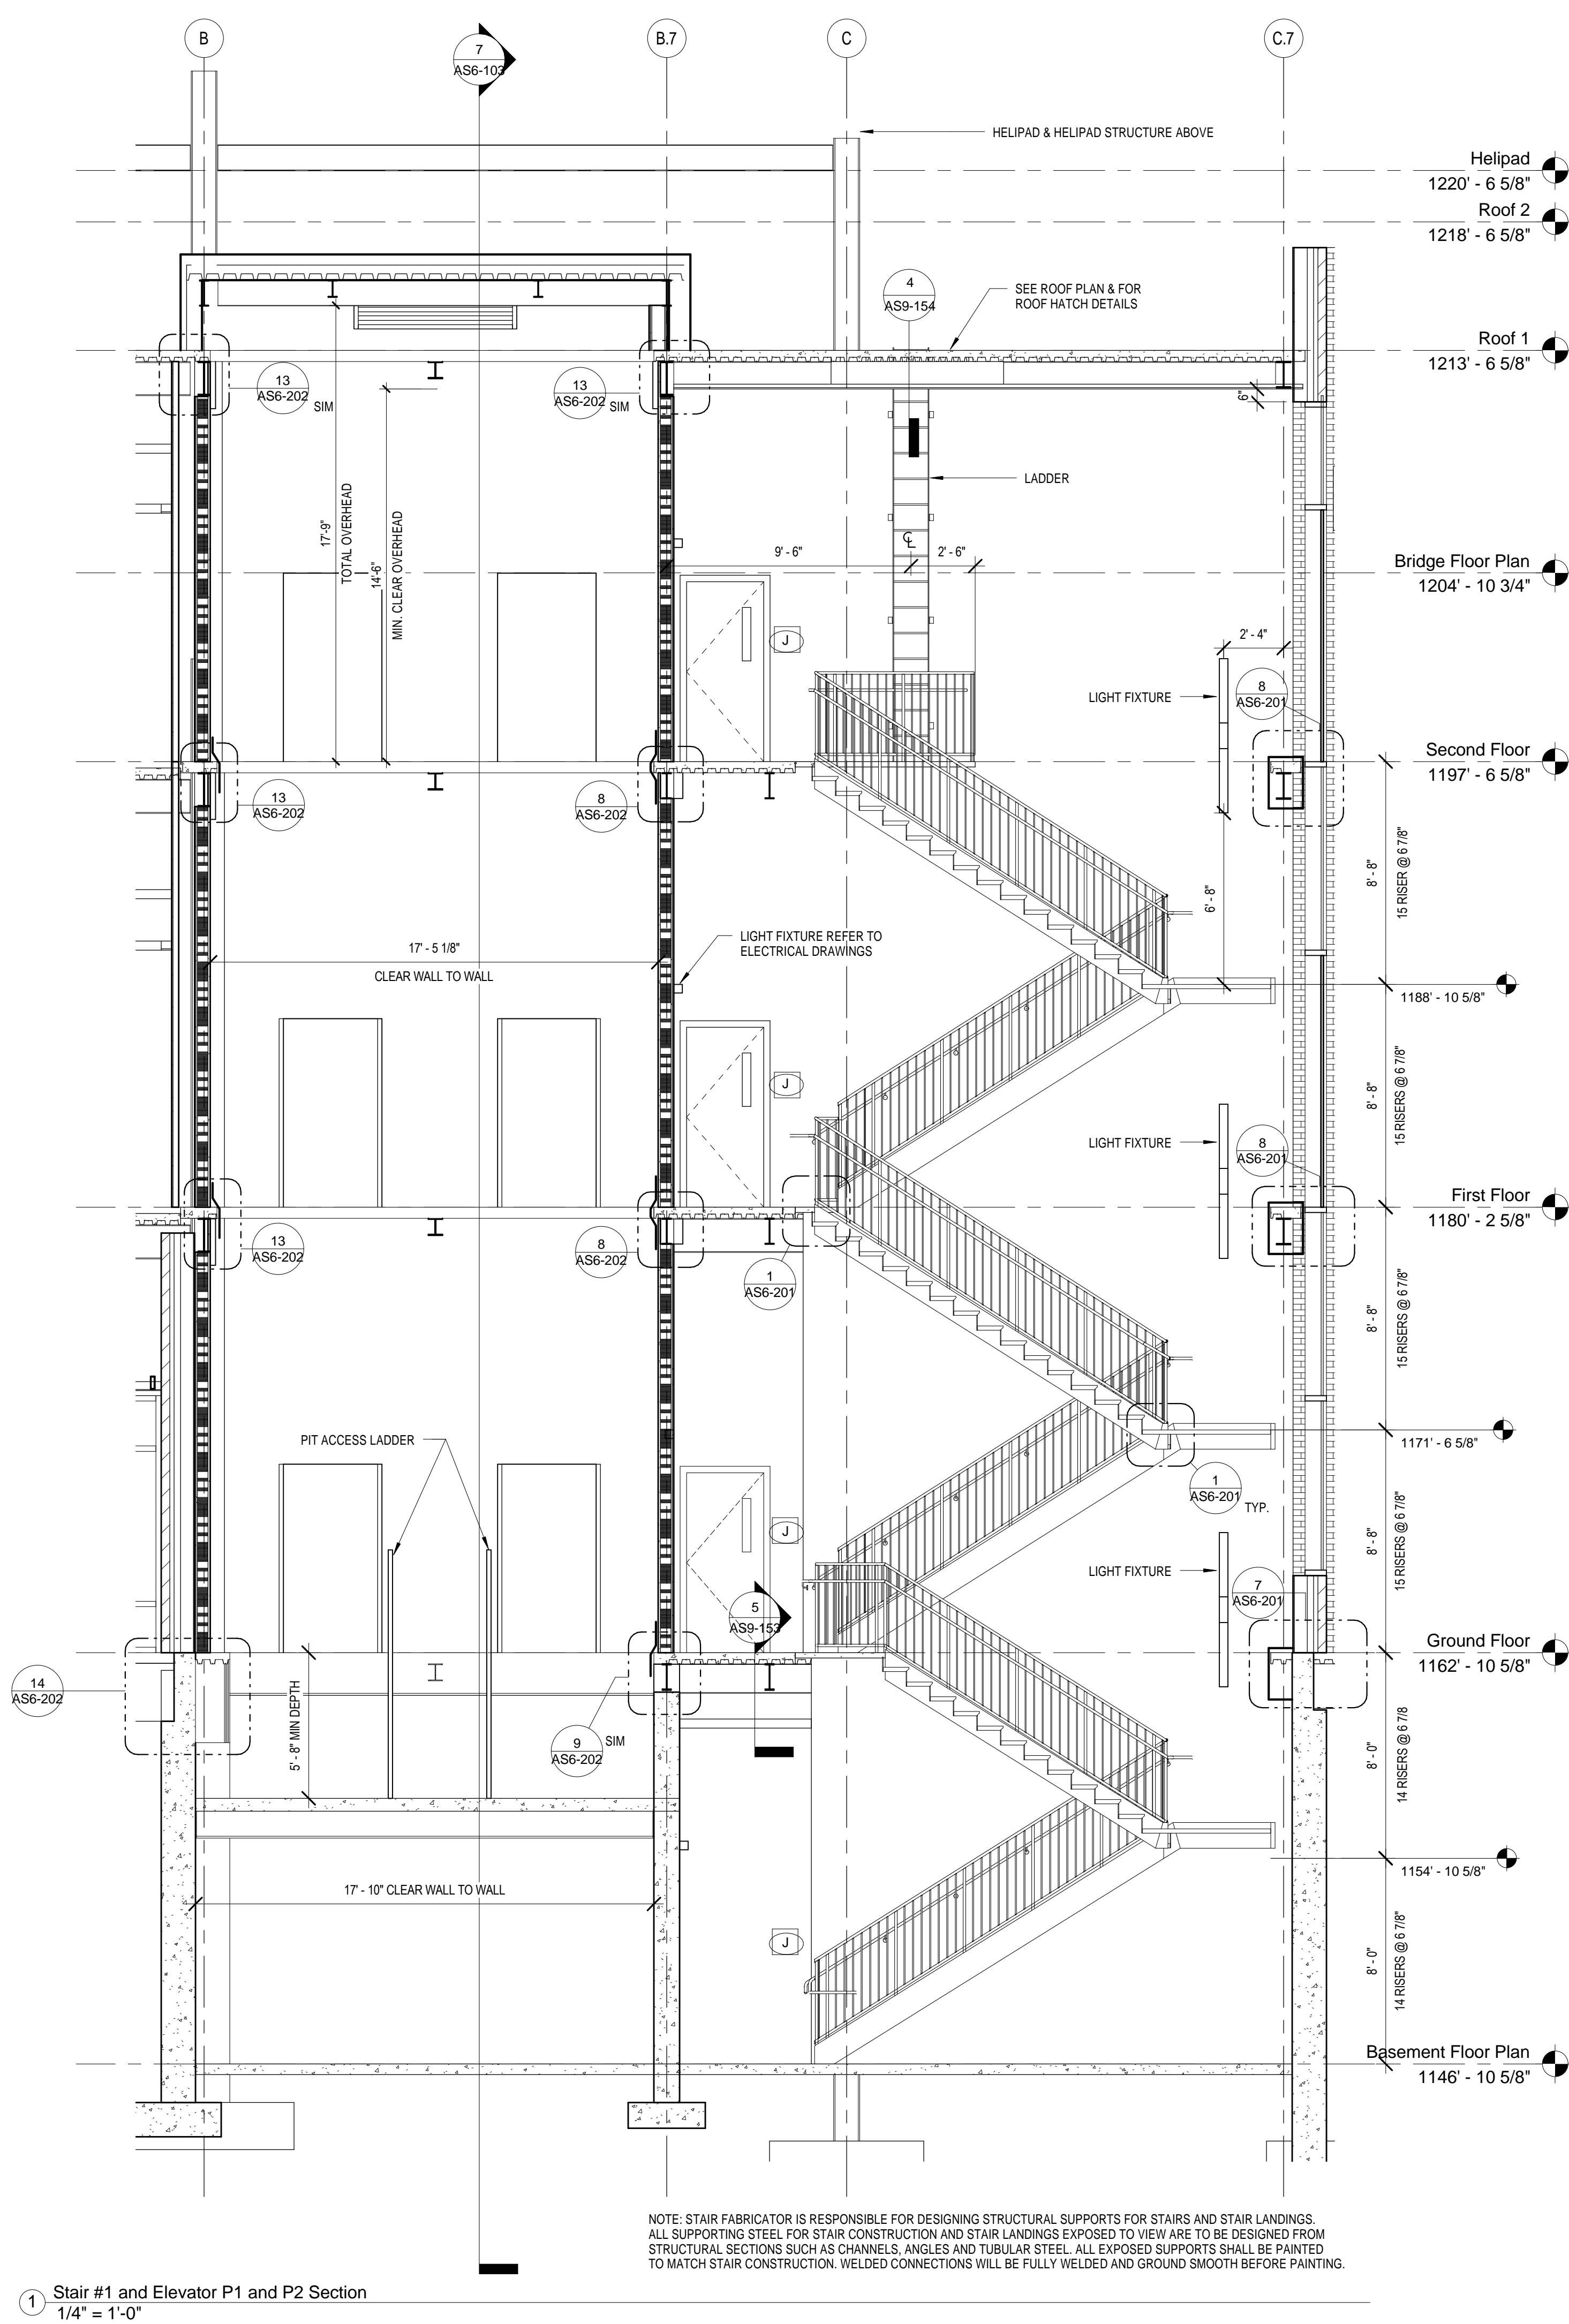

FOR CONSTRUCTION  
FULLY SPRINKLERED

<b>CONSULTANTS:</b> <b>HDR</b> HDR Architecture, Inc. 1101 King Street   Suite 400   Alexandria, Virginia 22314-2944   703.518.8500		<b>ARCHITECT/ENGINEERS:</b> <b>ASTORINO</b> ARCHITECTURE ENGINEERING INTERIOR DESIGN DESIGN/BUILD 227 First Pitt Boulevard Pittsburgh Pennsylvania 15222 TEL 412 765 1700 FAX 412 765 1711 www.astorino.com		<b>ENLARGED STAIR PLANS &amp; SECTIONS</b> Approved: Project Director		<b>VA CARES CONSOLIDATION VAMC, PITTSBURGH, PA RESEARCH OFFICE BLDG.</b> Location <b>VAPHS UNIVERSITY DRIVE</b> Date 08-18-2010		<b>Project Number 646CA2500R</b> Building Number 30 Drawing Number <b>AS6-101</b> Dwg. of		<b>Office of Facilities Management</b> Department of Veterans Affairs	
<b>Revisions:</b>		<b>Date</b>		<b>Checked</b>		<b>Author</b>		<b>Checker</b>		<b>Author</b>	